


# DONALD MCLEAN RESERVE

1:250 @ A3

DRAFT SK-01 REV F 17.07.2019

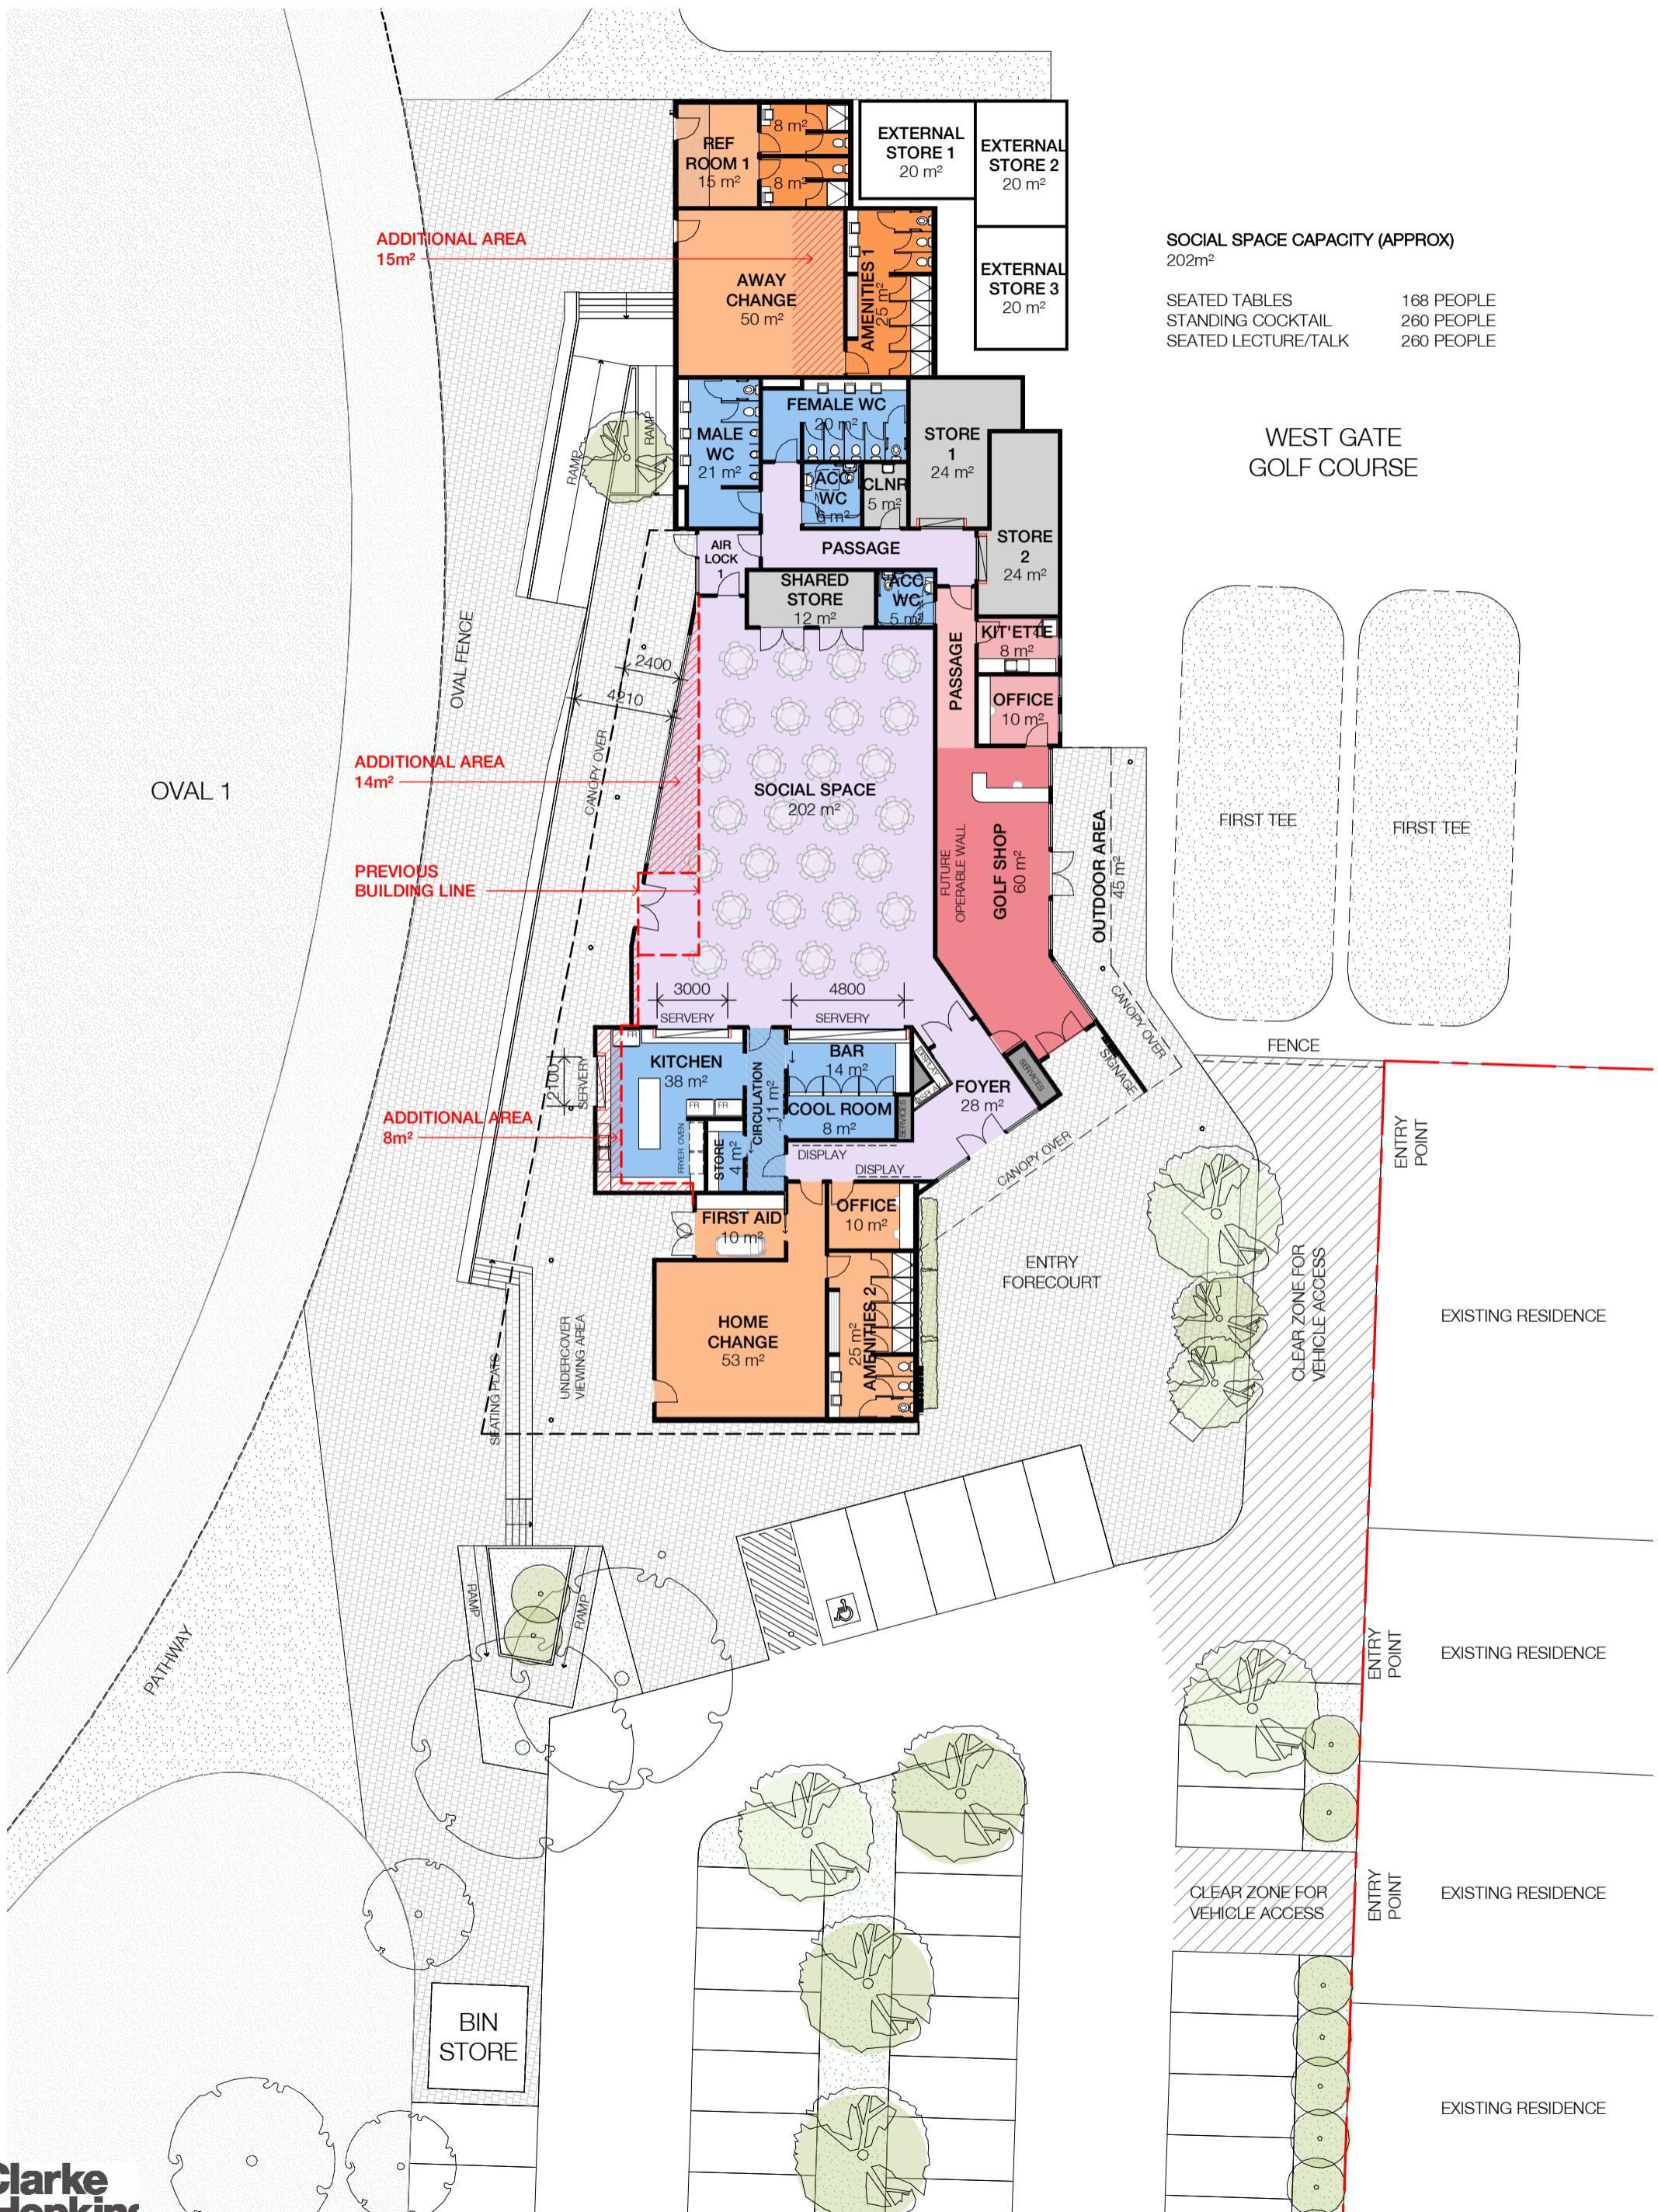

**SOCIAL SPACE CAPACITY (APPROX)**  
202m<sup>2</sup>

SEATED TABLES	168 PEOPLE
STANDING COCKTAIL	260 PEOPLE
SEATED LECTURE/TALK	260 PEOPLE

WEST GATE  
GOLF COURSE

FIRST TEE

FIRST TEE

FENCE

ENTRY POINT

EXISTING RESIDENCE

ENTRY POINT

EXISTING RESIDENCE

ENTRY POINT

EXISTING RESIDENCE

ENTRY POINT

EXISTING RESIDENCE